


UBICACIÓN



SIMBOLOGIA

	TERRENO NATURAL
	RASANTE DE PROYECTO

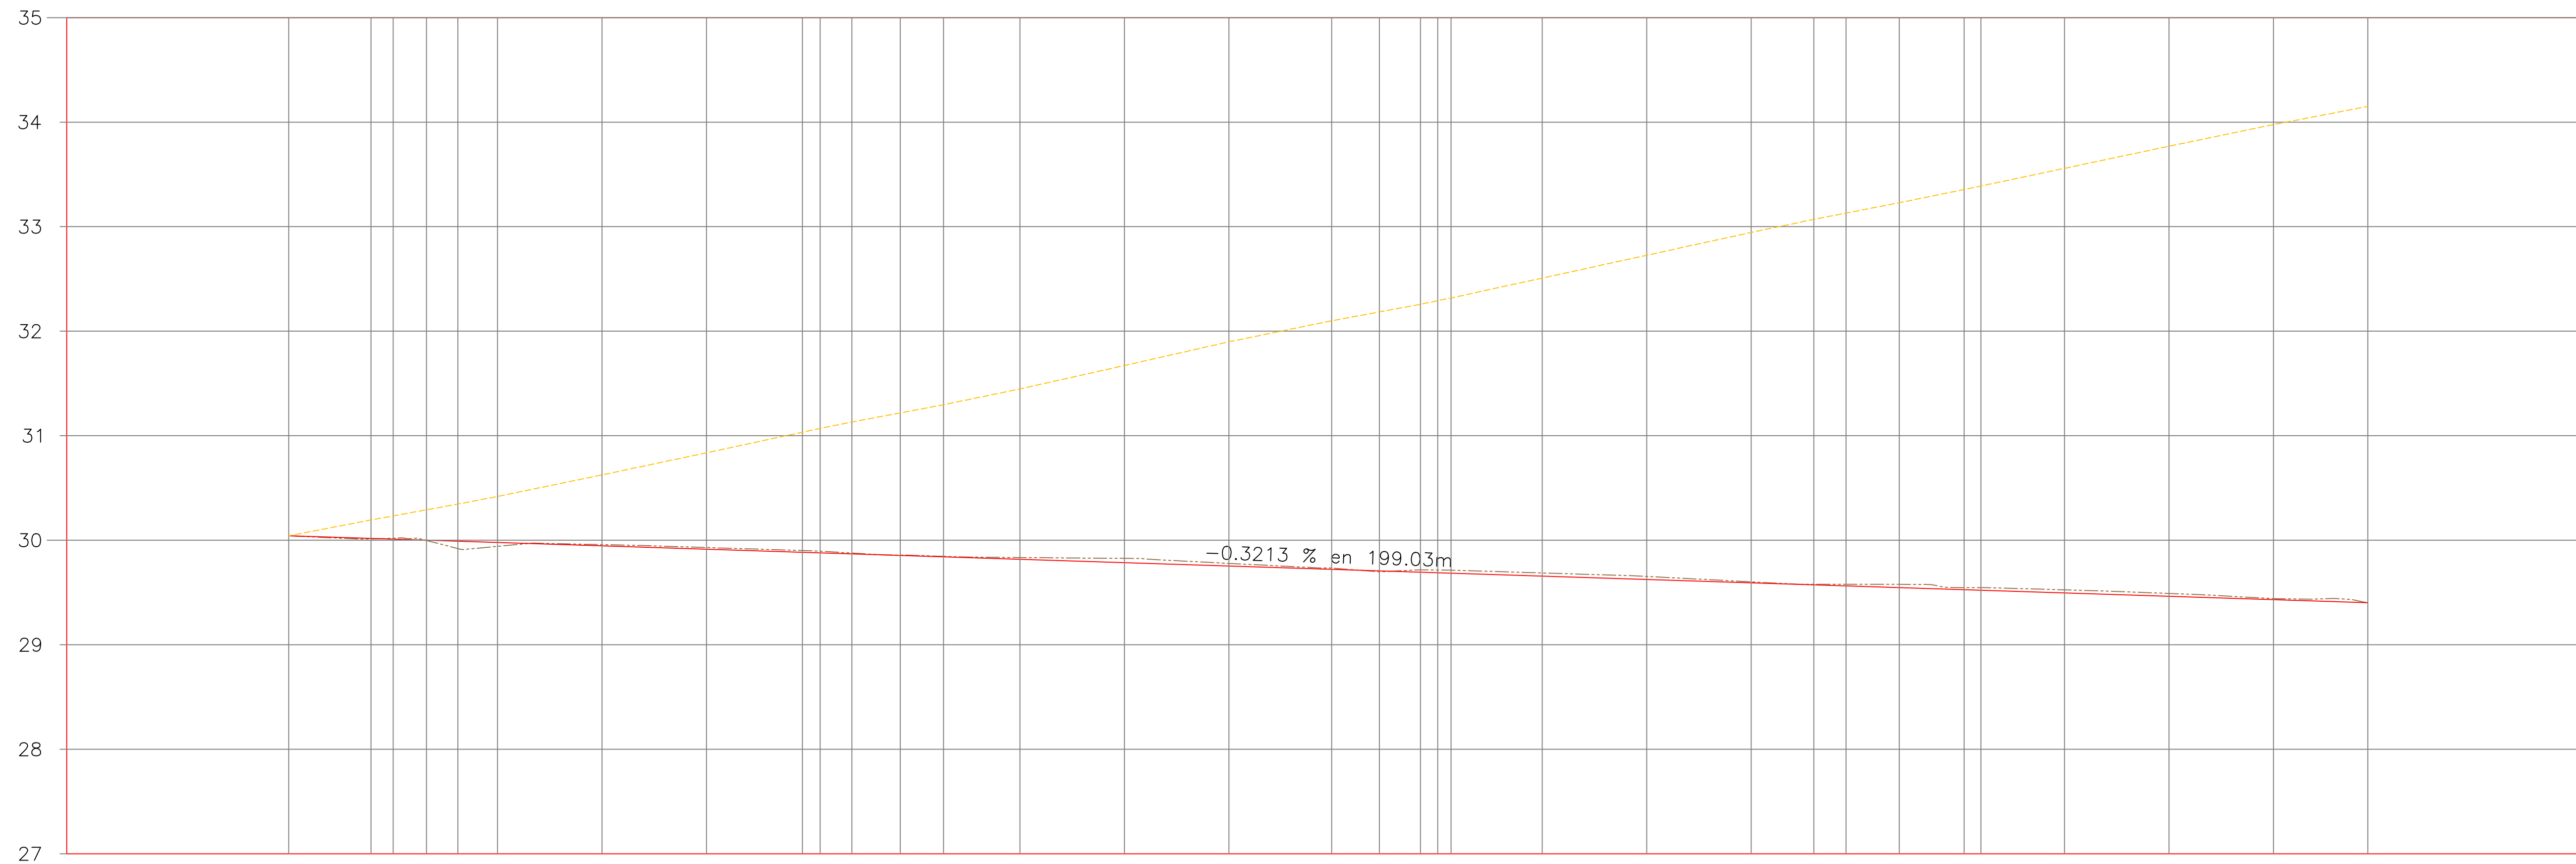

ESTACION	ELEVACION		ESPESOR		VOLUMEN		ORDENADAS DE LA CURVA MASA	FACTOR DE COMPACTACION	FACTOR DE ABUNDAMIENTO	TIPO DE MATERIAL
	SUBRASANTE	TERRENO	CORTE	TERRAPLEN	CORTE	TERRAPLEN				
0+000.00	30.04	30.04	0.00	0.00	0.00	0.00	10.000	1.000	A	
0+007.88	30.01	30.02	0.00	0.00	32.04	1.57	10.030	1.000	A	
0+010.00	30.02	30.01	0.01	0.01	8.35	0.72	10.038	1.000	A	
0+013.19	30.00	30.00	0.00	0.00	12.76	1.08	10.050	1.000	A	
0+016.20	29.92	29.99	0.07	0.07	11.78	0.78	10.061	1.000	A	
0+020.00	29.94	29.98	0.04	0.04	15.05	0.45	10.075	1.000	A	
0+030.00	29.96	29.95	0.01	0.01	41.71	0.50	10.117	1.000	A	
0+040.00	29.93	29.91	0.02	0.02	42.83	0.49	10.159	1.000	A	
0+049.18	29.90	29.88	0.02	0.02	39.83	0.42	10.198	1.000	A	
0+050.87	29.89	29.88	0.02	0.02	7.34	0.09	10.206	1.000	A	
0+053.91	29.88	29.87	0.01	0.01	12.63	0.42	10.218	1.000	A	
0+058.54	29.86	29.85	0.00	0.00	18.50	1.14	10.235	1.000	A	
0+062.69	29.85	29.84	0.00	0.00	16.64	0.87	10.251	1.000	A	
0+070.00	29.83	29.82	0.02	0.02	30.87	0.70	10.281	1.000	A	
0+080.00	29.83	29.79	0.04	0.04	45.26	0.39	10.326	1.000	A	
0+090.00	29.78	29.75	0.03	0.03	45.65	0.37	10.371	1.000	A	
0+099.83	29.73	29.72	0.01	0.01	41.59	1.31	10.412	1.000	A	
0+104.40	29.70	29.71	0.01	0.01	18.03	1.17	10.428	1.000	A	
0+108.34	29.72	29.69	0.02	0.02	15.72	0.98	10.443	1.000	A	
0+110.00	29.72	29.69	0.03	0.03	6.74	0.40	10.450	1.000	A	
0+111.26	29.71	29.68	0.03	0.03	5.48	0.68	10.455	1.000	A	
0+120.00	29.69	29.66	0.03	0.03	38.32	0.40	10.493	1.000	A	
0+130.00	29.65	29.62	0.03	0.03	44.16	0.39	10.537	1.000	A	
0+140.00	29.60	29.59	0.01	0.01	44.10	0.42	10.581	1.000	A	
0+145.99	29.58	29.57	0.01	0.01	25.64	0.62	10.606	1.000	A	
0+149.07	29.58	29.56	0.02	0.02	12.56	0.61	10.618	1.000	A	
0+154.17	29.58	29.55	0.03	0.03	20.95	1.08	10.637	1.000	A	
0+160.39	29.55	29.53	0.02	0.02	26.19	0.92	10.663	1.000	A	
0+161.99	29.55	29.52	0.03	0.03	6.86	0.15	10.669	1.000	A	
0+170.00	29.53	29.50	0.03	0.03	34.77	0.92	10.703	1.000	A	
0+180.00	29.49	29.46	0.03	0.03	43.86	1.53	10.746	1.000	A	
0+190.00	29.44	29.43	0.01	0.01	43.16	1.82	10.787	1.000	A	
0+199.02	29.40	29.40	0.00	0.00	37.07	2.24	10.822	1.000	A	

PERFIL AV. LAS PALMAS
ESCALA HORIZONTAL 1 : 1000
ESCALA VERTICAL 1 : 100