


UBICACIÓN



SIMBOLOGIA

	TERRENO NATURAL
	RASANTE DE PROYECTO

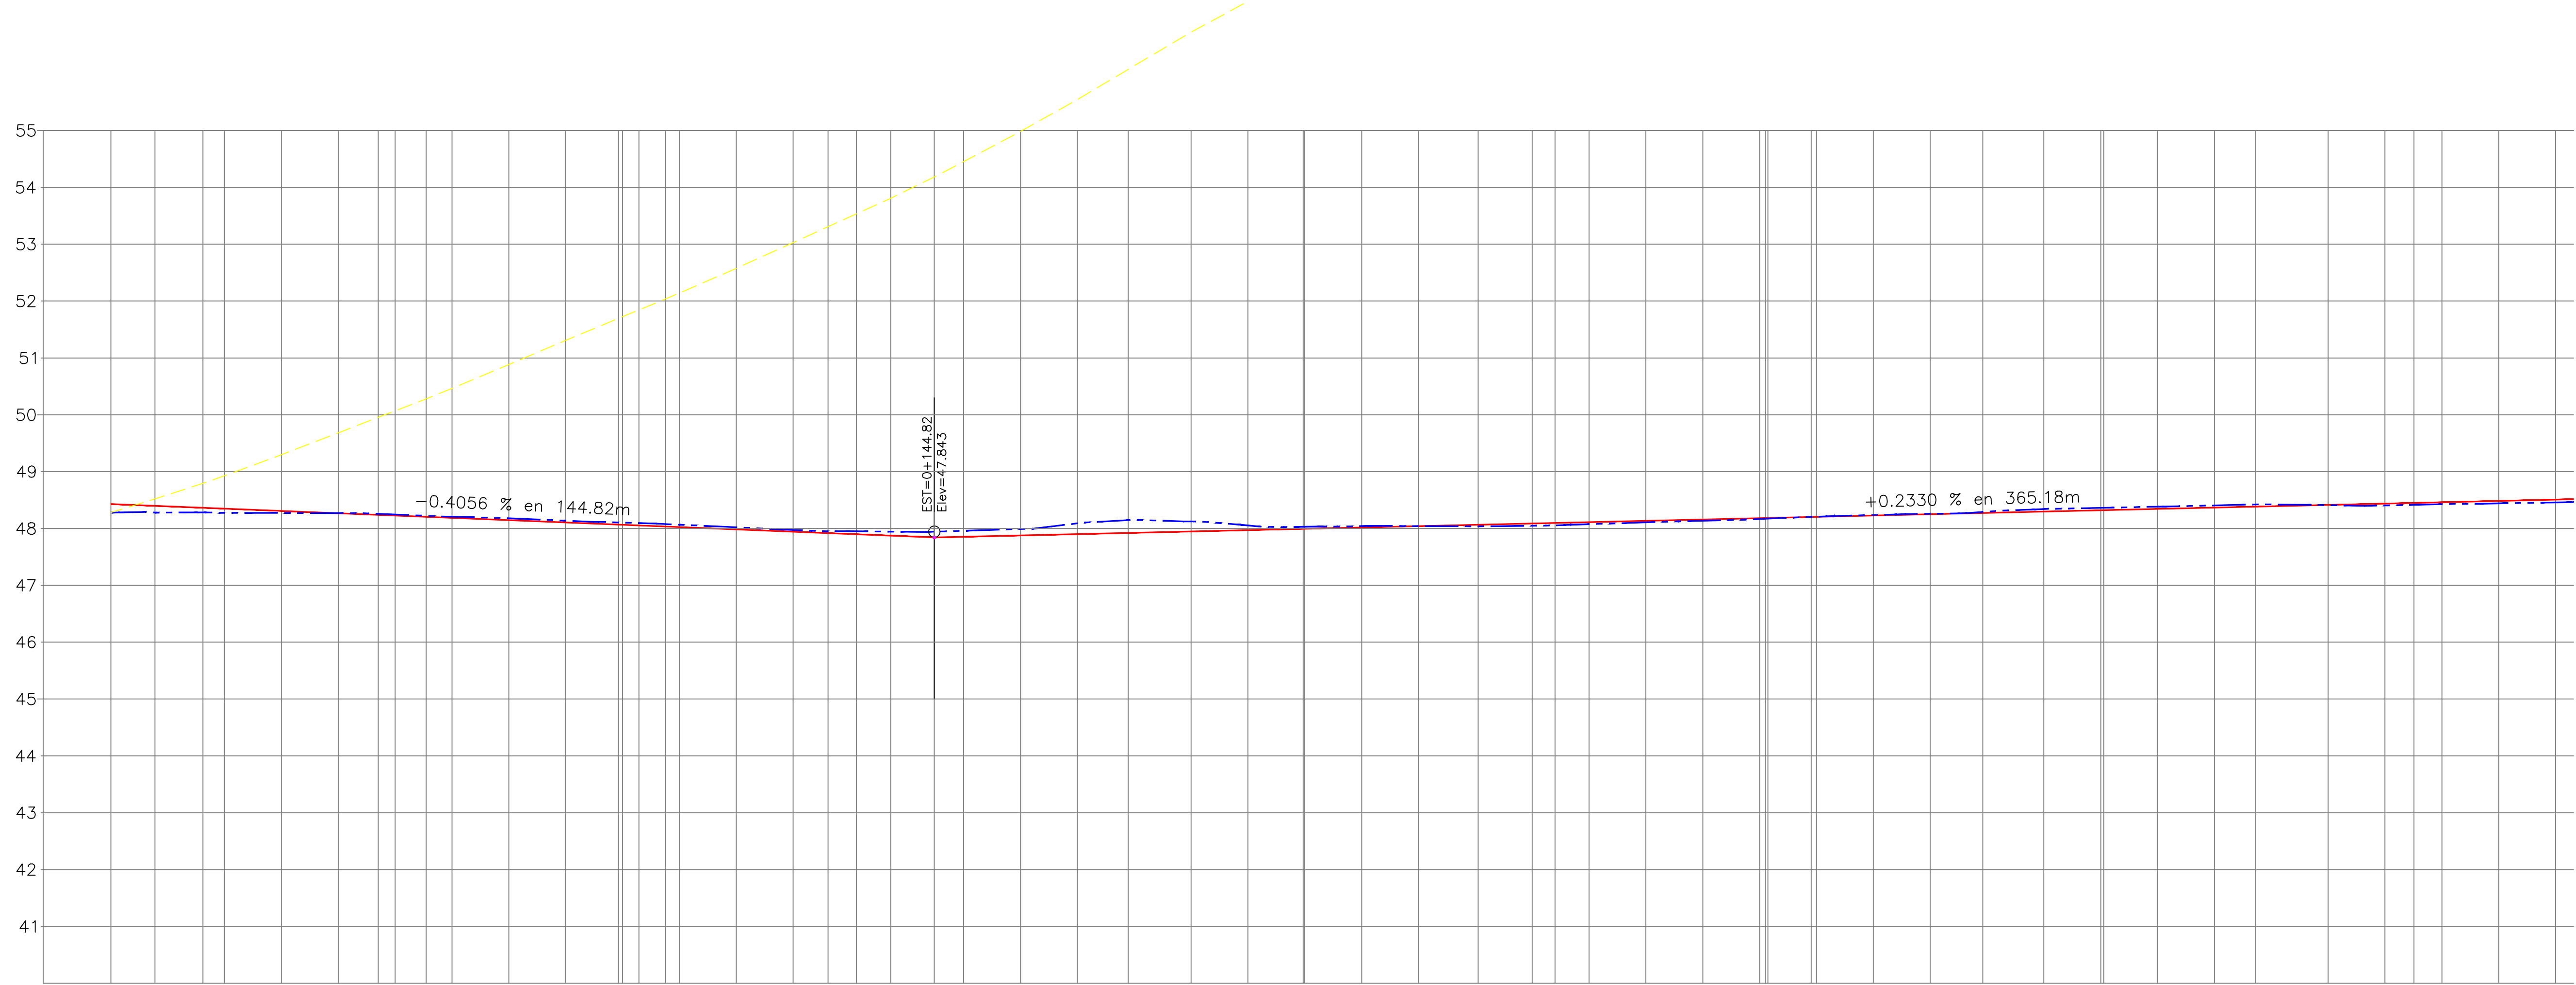

ELEVACION	SUBRASANTE	ESPOSOR		VOLUMEN		ORDENADAS DE LA CURVA MASA	FACTOR DE ABUNDAMIENTO	FACTOR DE COMPACTACION	TIPO DE MATERIAL
		TERRAPLEN	CORTE	TERRAPLEN	CORTE				
0+000.00	48.43	0.15	0.00	0.00	0.00	10.000			A
0+007.76	48.40	0.12	52.29	4.23	10.048	10.048			1.000
0+016.20	48.37	0.08	58.70	4.15	10.103	10.103			1.000
0+020.00	48.35	0.07	27.90	0.95	10.130	10.130			1.000
0+030.00	48.31	0.04	75.69	1.91	10.203	10.203			1.000
0+040.00	48.27	0.00	78.35	1.34	10.280	10.280			1.000
0+047.02	48.24	0.02	55.88	1.22	10.335	10.335			1.000
0+050.00	48.23	0.02	23.55	0.71	10.358	10.358			1.000
0+055.46	48.21	0.02	43.55	1.33	10.400	10.400			1.000
0+060.00	48.19	0.02	37.34	0.71	10.437	10.437			1.000
0+070.00	48.15	0.03	84.69	0.57	10.521	10.521			1.000
0+080.00	48.11	0.03	85.28	0.48	10.606	10.606			1.000
0+090.00	48.07	0.04	75.07	0.90	10.683	10.683			1.000
0+092.87	48.05	0.04	24.14	0.36	10.713	10.713			1.000
0+097.57	48.04	0.04	39.37	0.40	10.752	10.752			1.000
0+100.00	48.03	0.04	20.50	0.10	10.772	10.772			1.000
0+110.00	48.02	0.04	87.41	0.24	10.859	10.859			1.000
0+120.00	47.97	0.03	90.55	0.27	10.950	10.950			1.000
0+126.15	47.92	0.03	56.52	0.18	11.006	11.006			1.000
0+131.15	47.90	0.05	45.27	0.08	11.051	11.051			1.000
0+137.16	47.94	0.07	54.60	0.01	11.106	11.106			1.000
0+144.82	47.94	0.10	74.89	0.00	11.181	11.181			1.000
0+150.00	47.96	0.10	53.84	0.00	11.234	11.234			1.000
0+160.00	47.99	0.11	106.49	0.00	11.341	11.341			1.000
0+170.00	48.09	0.19	112.17	0.00	11.453	11.453			1.000
0+178.95	48.15	0.22	106.31	0.00	11.569	11.569			1.000
0+190.00	48.12	0.18	130.70	0.00	11.690	11.690			1.000
0+200.00	48.05	0.08	108.14	0.00	11.798	11.798			1.000
0+209.00	48.03	0.04	92.49	0.00	11.899	11.899			1.000
0+220.00	48.04	0.02	85.56	0.35	11.978	11.978			1.000
0+230.00	48.04	0.00	79.33	1.09	12.056	12.056			1.000
0+240.49	48.04	0.03	79.13	2.78	12.133	12.133			1.000
0+250.00	48.05	0.04	69.87	3.53	12.199	12.199			1.000
0+254.01	48.06	0.04	28.86	1.31	12.227	12.227			1.000
0+260.00	48.08	0.04	42.60	1.58	12.268	12.268			1.000
0+270.00	48.11	0.03	71.82	2.61	12.337	12.337			1.000
0+280.00	48.14	0.02	72.72	2.80	12.407	12.407			1.000
0+290.00	48.17	0.01	75.04	0.33	12.468	12.468			1.000
0+300.00	48.20	0.00	59.87	0.45	12.545	12.545			1.000
0+310.00	48.24	0.01	75.19	2.63	12.625	12.625			1.000
0+320.00	48.26	0.01	75.35	1.62	12.699	12.699			1.000
0+329.25	48.29	0.02	72.11	1.33	12.770	12.770			1.000
0+340.00	48.34	0.04	86.53	1.49	12.855	12.855			1.000
0+350.00	48.36	0.04	81.48	0.98	12.935	12.935			1.000
0+360.00	48.38	0.04	77.17	0.99	13.015	13.015			1.000
0+370.00	48.41	0.04	81.27	0.64	13.096	13.096			1.000
0+377.26	48.42	0.04	58.34	0.58	13.154	13.154			1.000
0+390.00	48.41	0.00	100.58	2.42	13.252	13.252			1.000
0+400.00	48.41	0.03	76.34	3.26	13.325	13.325			1.000
0+405.09	48.42	0.03	37.78	1.91	13.361	13.361			1.000
0+410.00	48.43	0.03	35.97	1.67	13.395	13.395			1.000
0+420.00	48.44	0.04	72.53	2.81	13.465	13.465			1.000
0+430.00	48.46	0.05	71.76	2.82	13.534	13.534			1.000

PERFIL DE PROYECTO ESC. S/N