
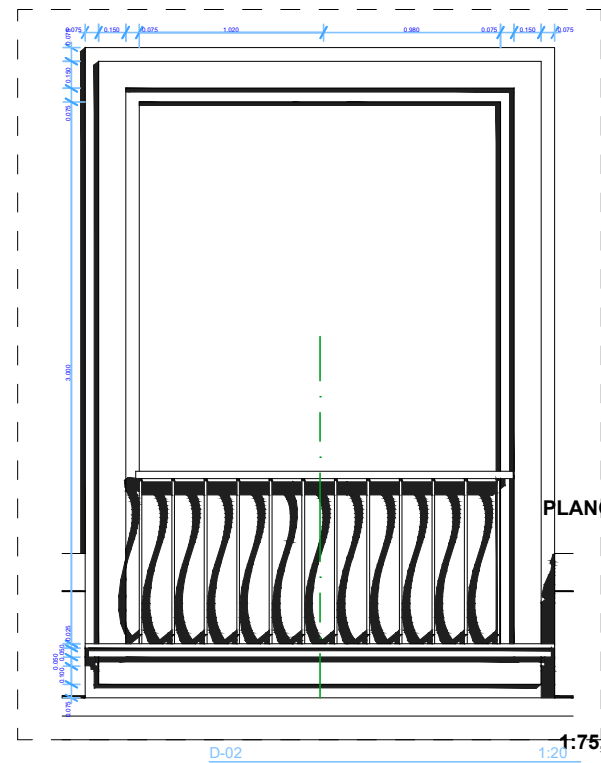
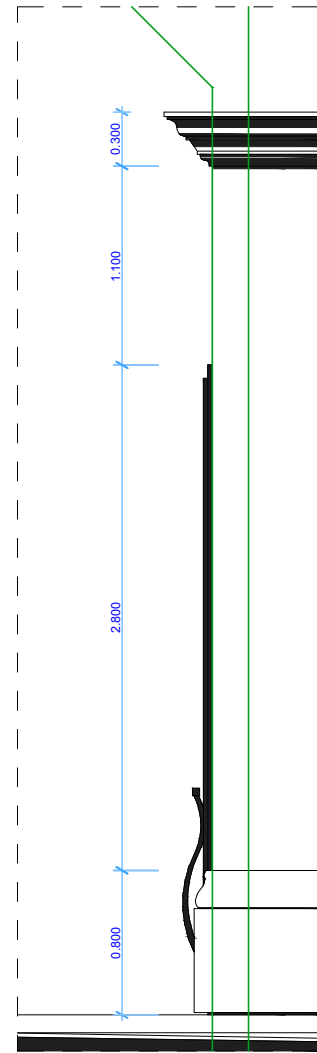
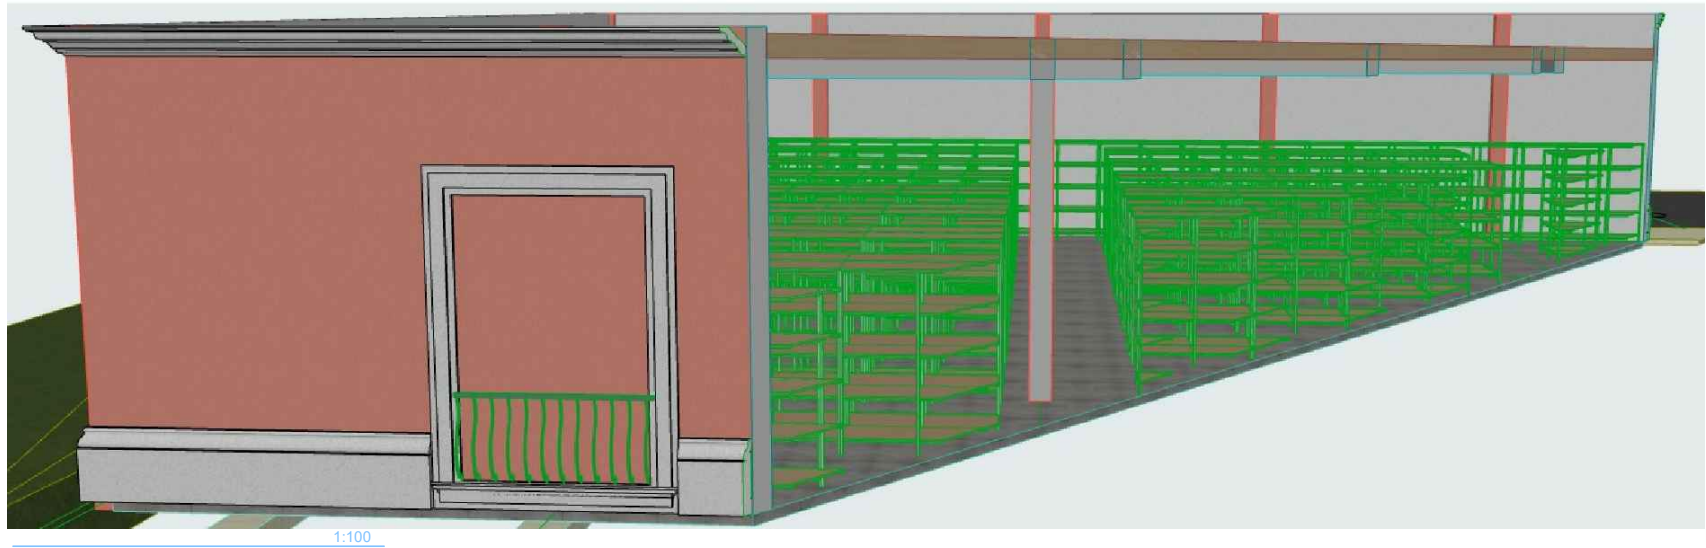


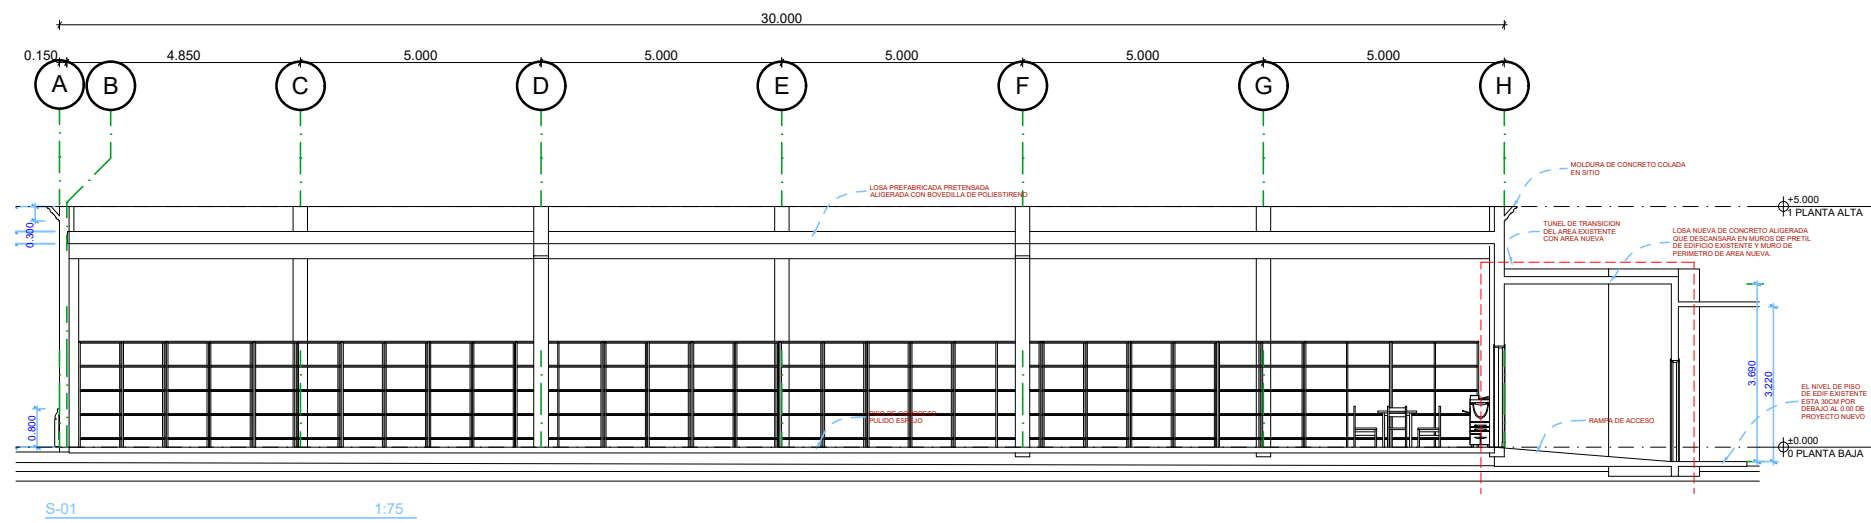

ARCHIVO MUNICIPAL DE REYNOSA PROPIETARIO: #Client Full Name #Site Address1 #Site City REYNOSA TAMAULIPAS MEXICO #Site Postcode	
Drawing Name GENERAL2	
Drawing Status	
Modified by	Date
Checked by	Date
Drawing Scale 100, 1:20	
Layout ID A2	Revision